
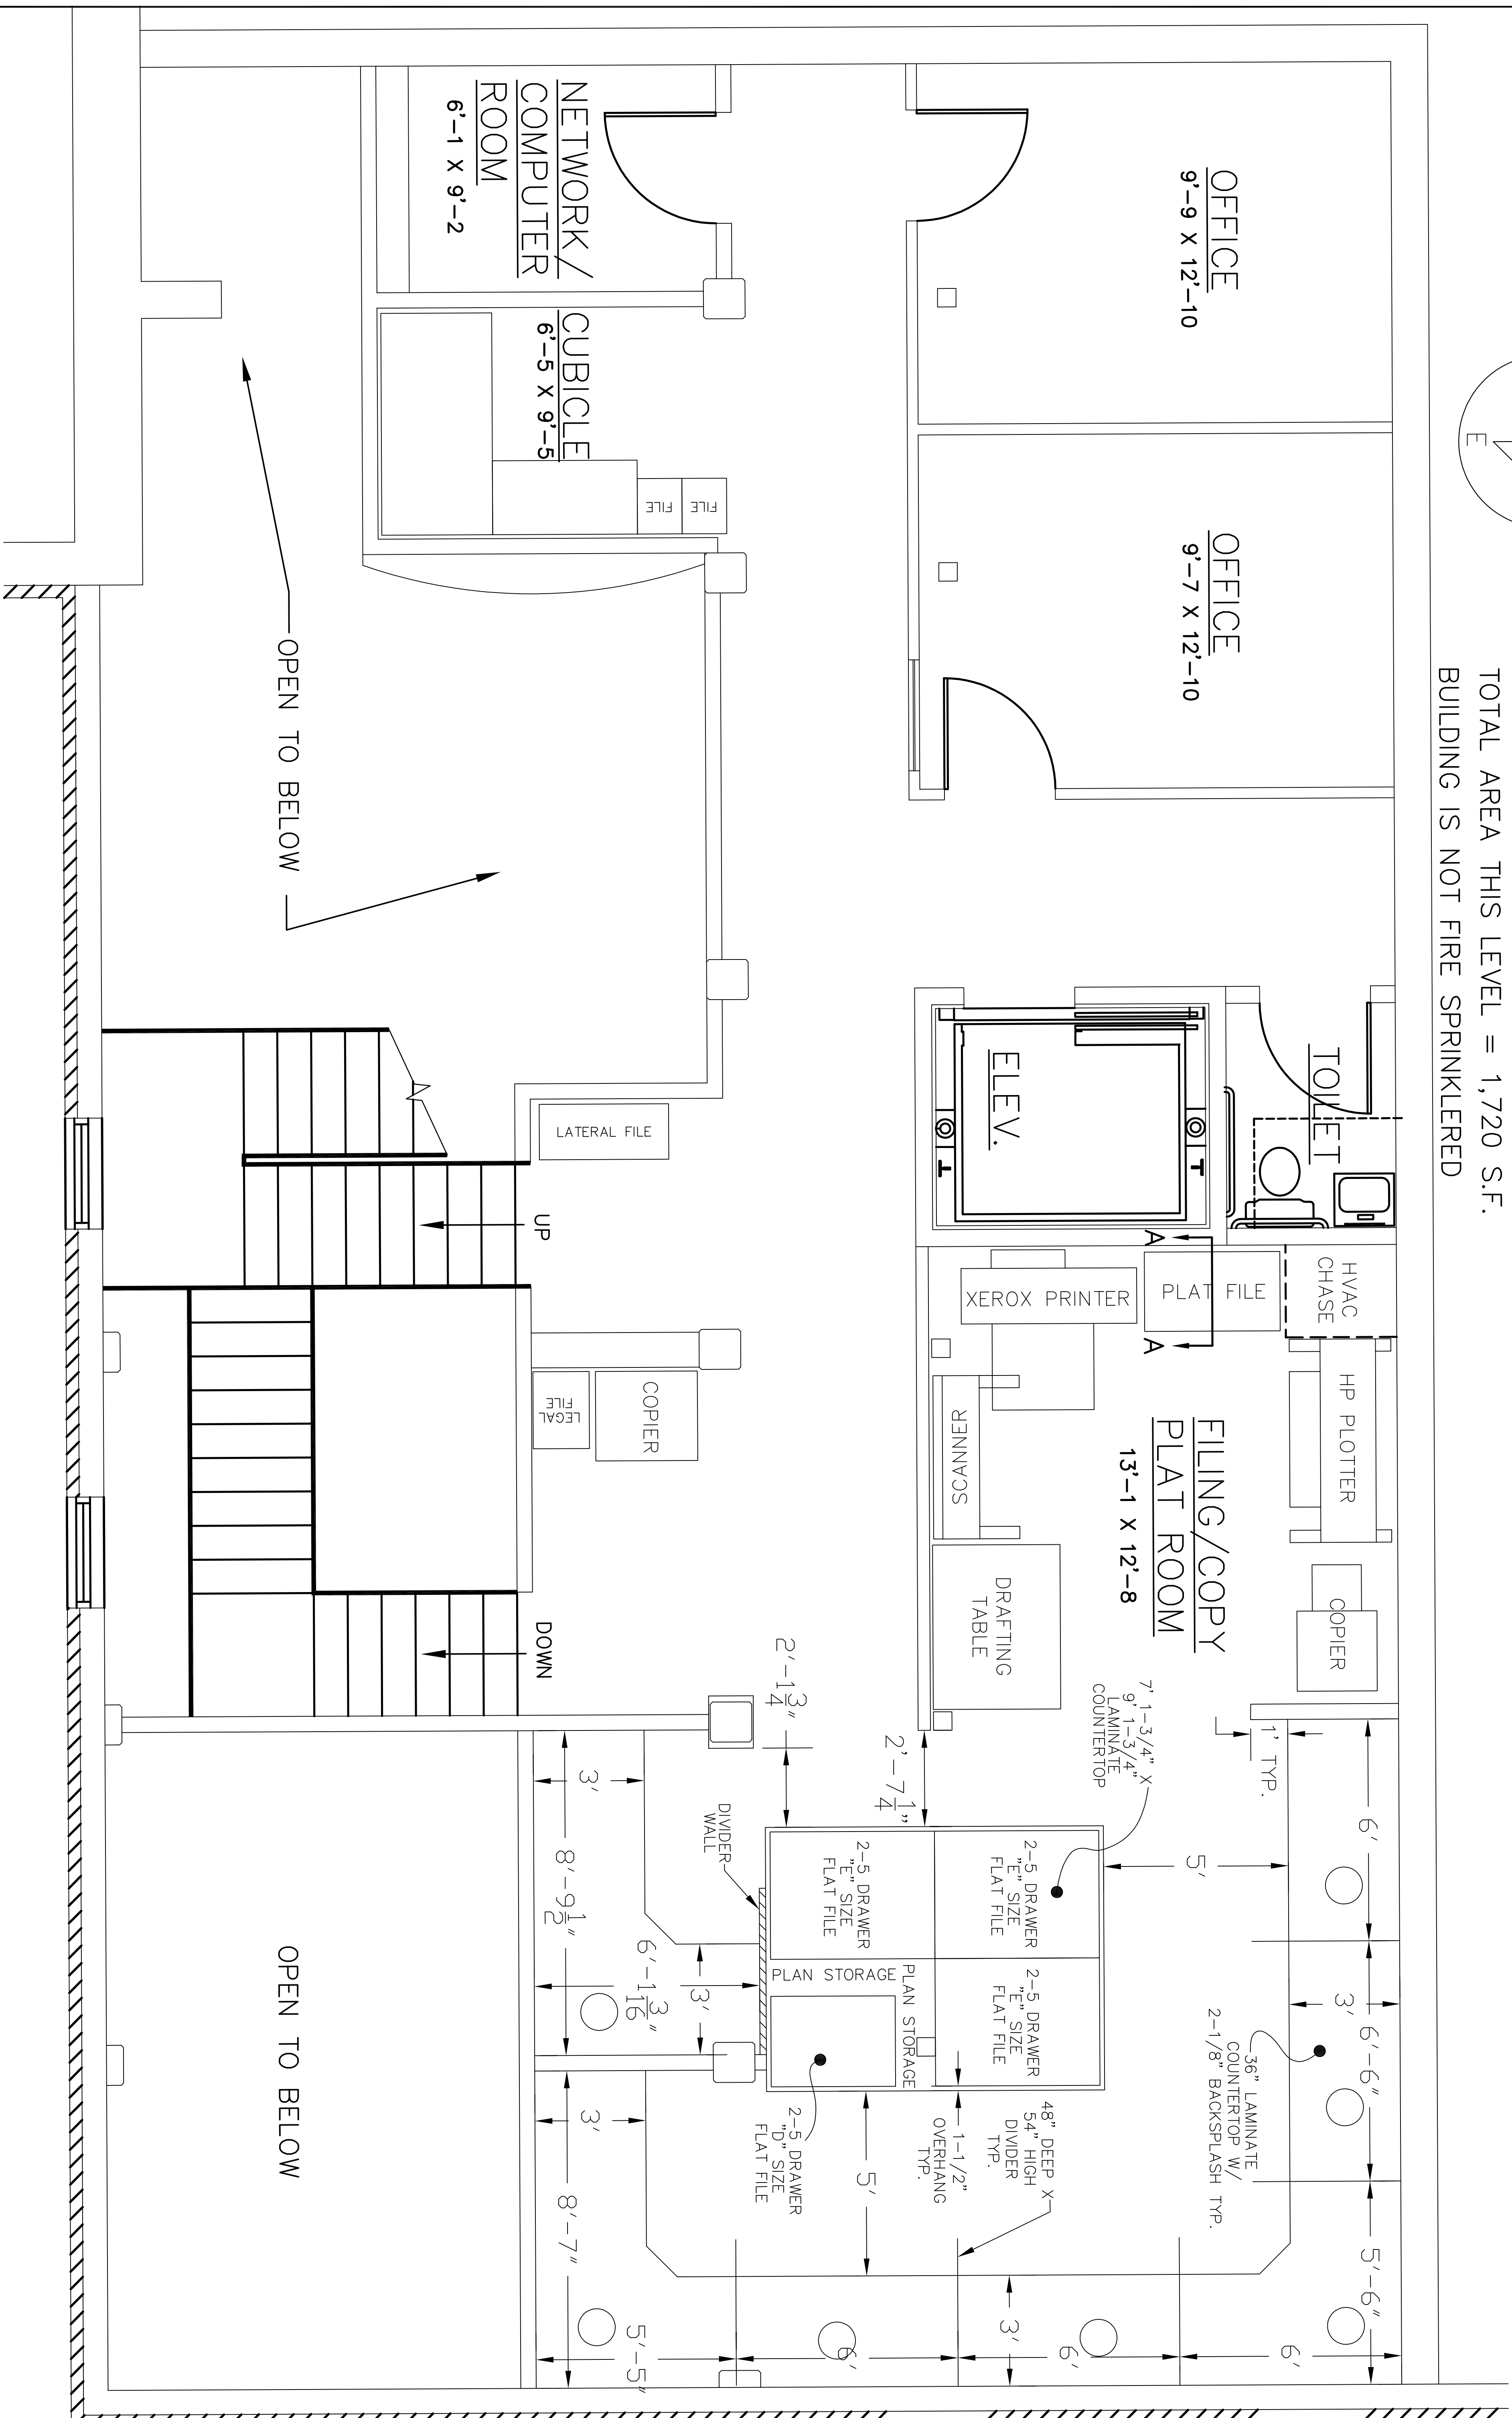


LARGE-SCALE PLAN - LEVEL 2

1/4" = 1'-0"

TOTAL AREA THIS LEVEL = 1,720 S.F.
BUILDING IS NOT FIRE SPRINKLERED

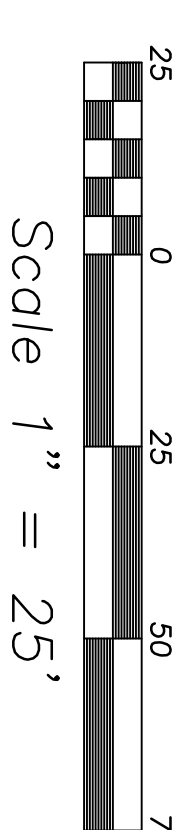

OPEN TO BELOW

Revision	No.	Date

Owner / Developer
Brewer and Dudley, LLC.
320 S. Madison Ave.
Monroe, GA 30655


The Cotton Gin Property
S. Madison Ave. & Church St.
Monroe, GA

Brewer and Dudley, L.L.C.

Civil Engineering
Land Planning
Construction Management
320 S. Madison Ave.
Monroe, Georgia 30655
Phone (770) 287-4703
Fax (770) 287-9479

Level 2 Floor Plan

Job 03-015
Date 11/15/07
Sheet

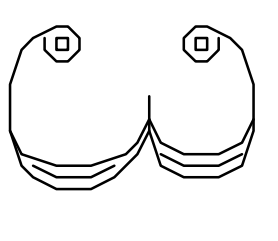

NOT RELEASED FOR CONSTRUCTION