


EDMONDSON RD

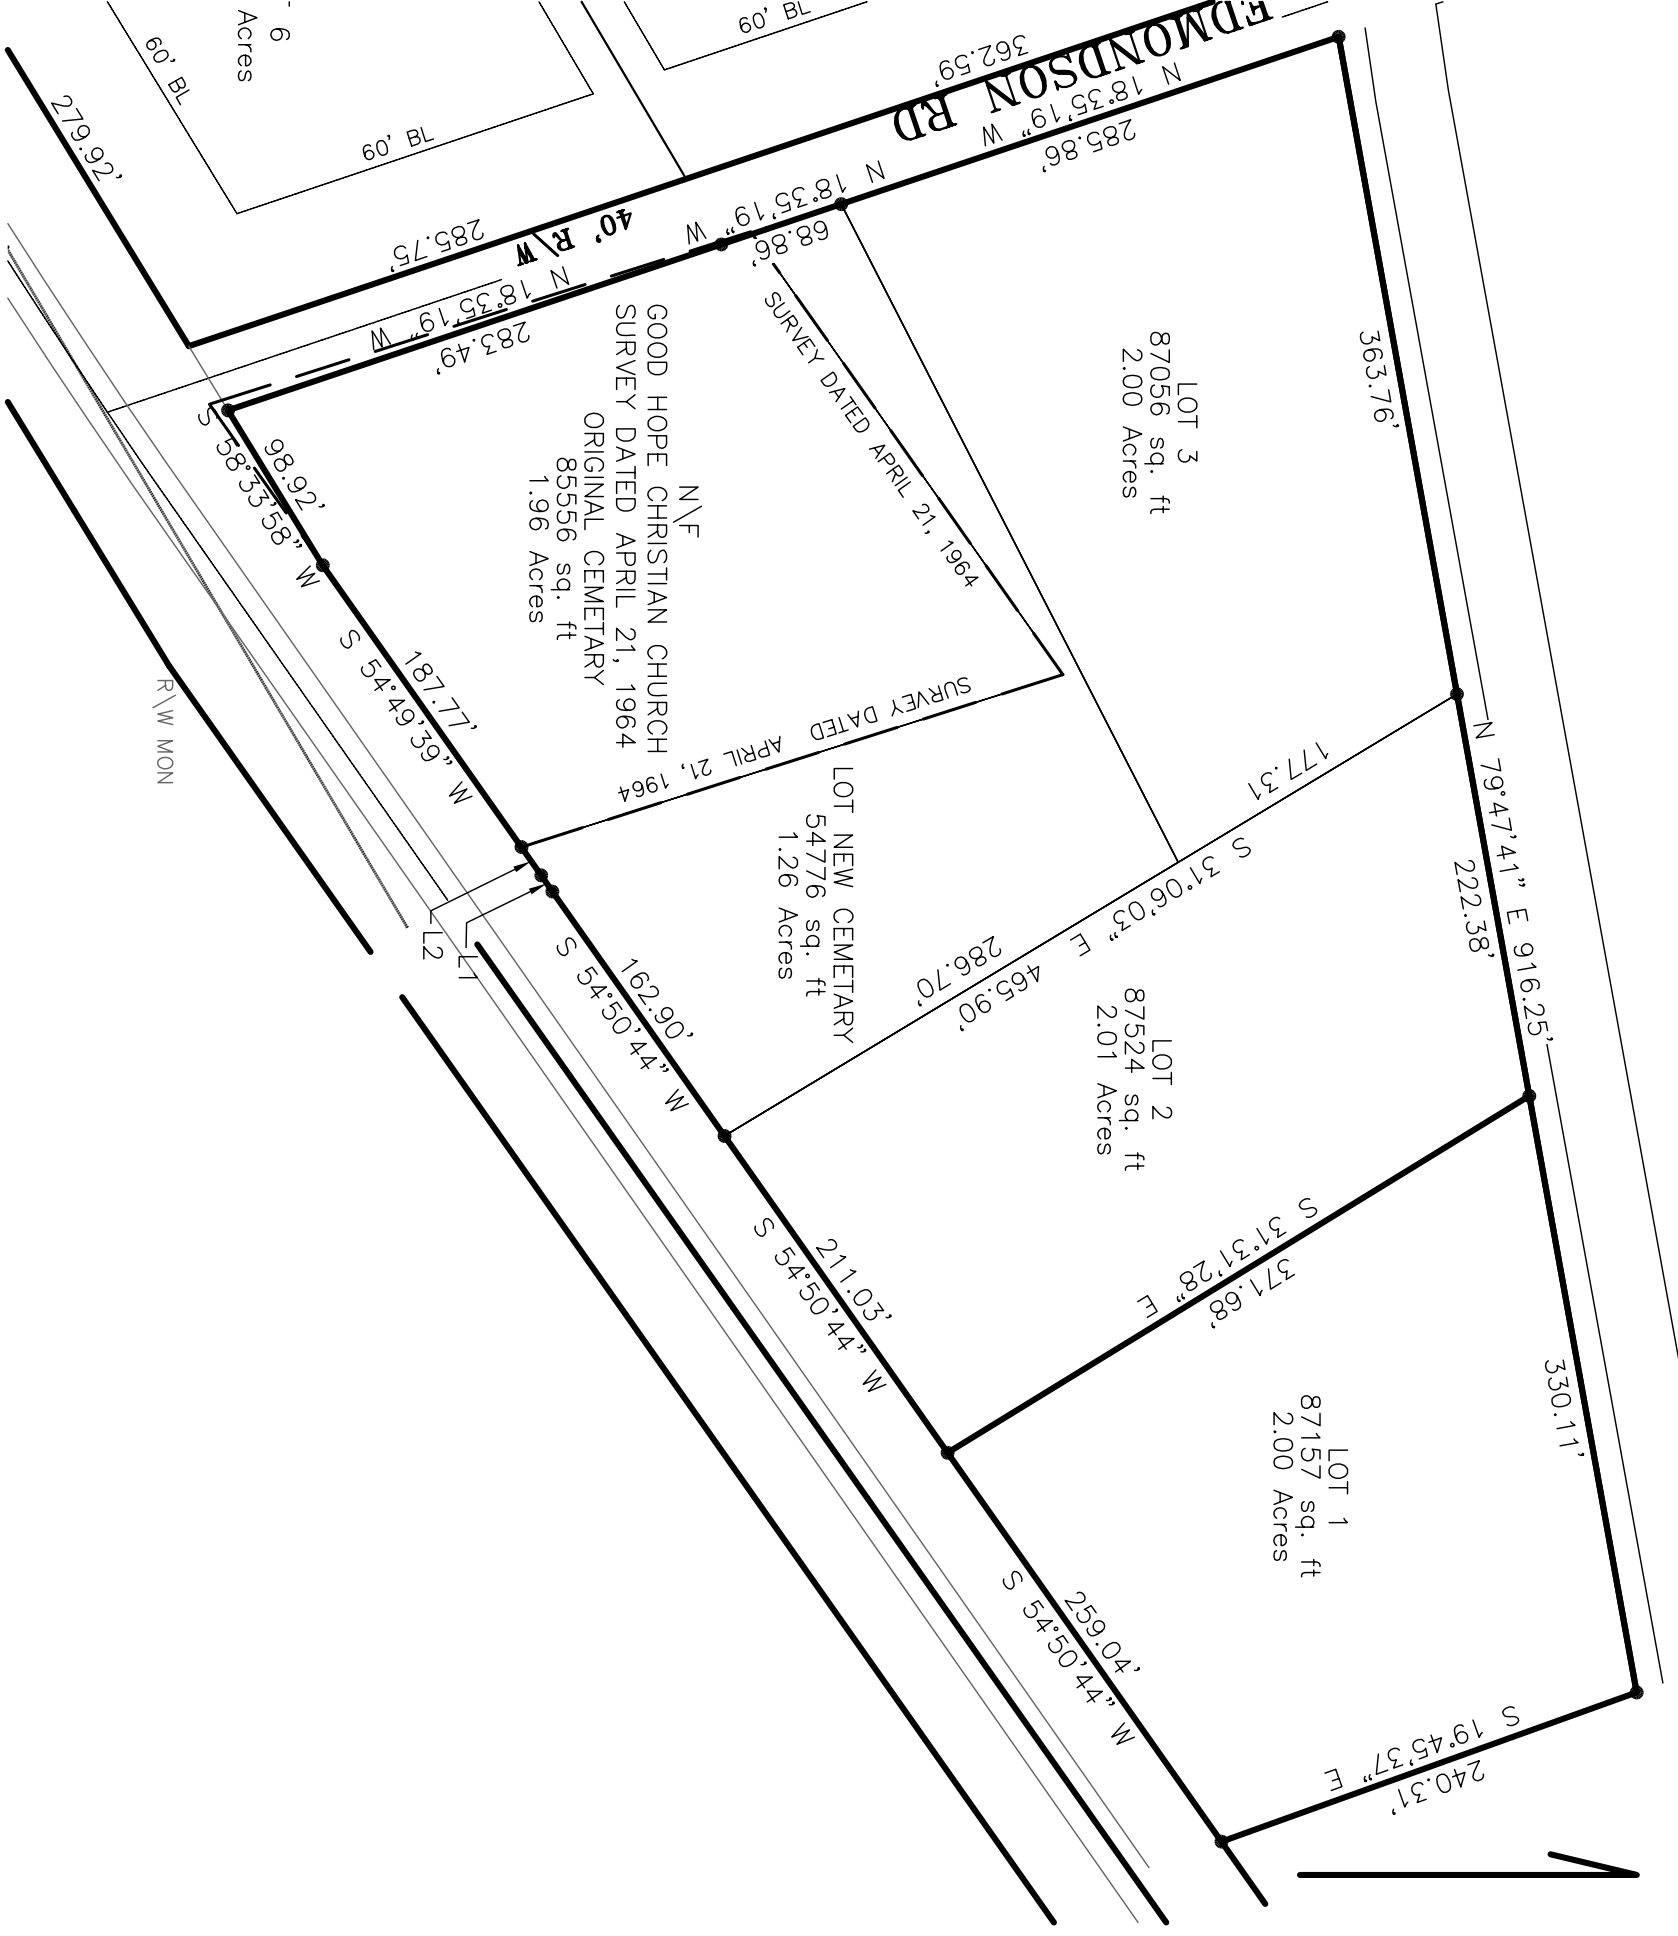

LOT 1
87157 sq. ft
2.00 Acres

LOT 2
87524 sq. ft
2.01 Acres

LOT 3
87056 sq. ft
2.00 Acres

N\F
GOOD HOPE CHRISTIAN CHURCH
SURVEY DATED APRIL 21, 1964
ORIGINAL CEMETARY
85556 sq. ft
1.96 Acres

LOT NEW CEMETARY
54776 sq. ft
1.26 Acres

S 19°45'37" E
240.31'

330.11'

222.38'

363.76'



S 31°31'28" E
371.68'

S 31°31'28" E
371.68'

S 31°06'03" E
465.90'

S 31°06'03" E
465.90'

N 79°47'41" E 916.25'
N 18°35'19" W 285.86'

S 54°50'44" W
211.03'

S 54°50'44" W
162.90'

S 54°49'39" W
187.77'

S 58°53'58" W
98.92'

N 18°35'19" W
283.49'

N 18°35'19" W
68.86'

N 18°35'19" W
362.59'

60' BL

60' BL

60' BL

279.92'

R/W MON