
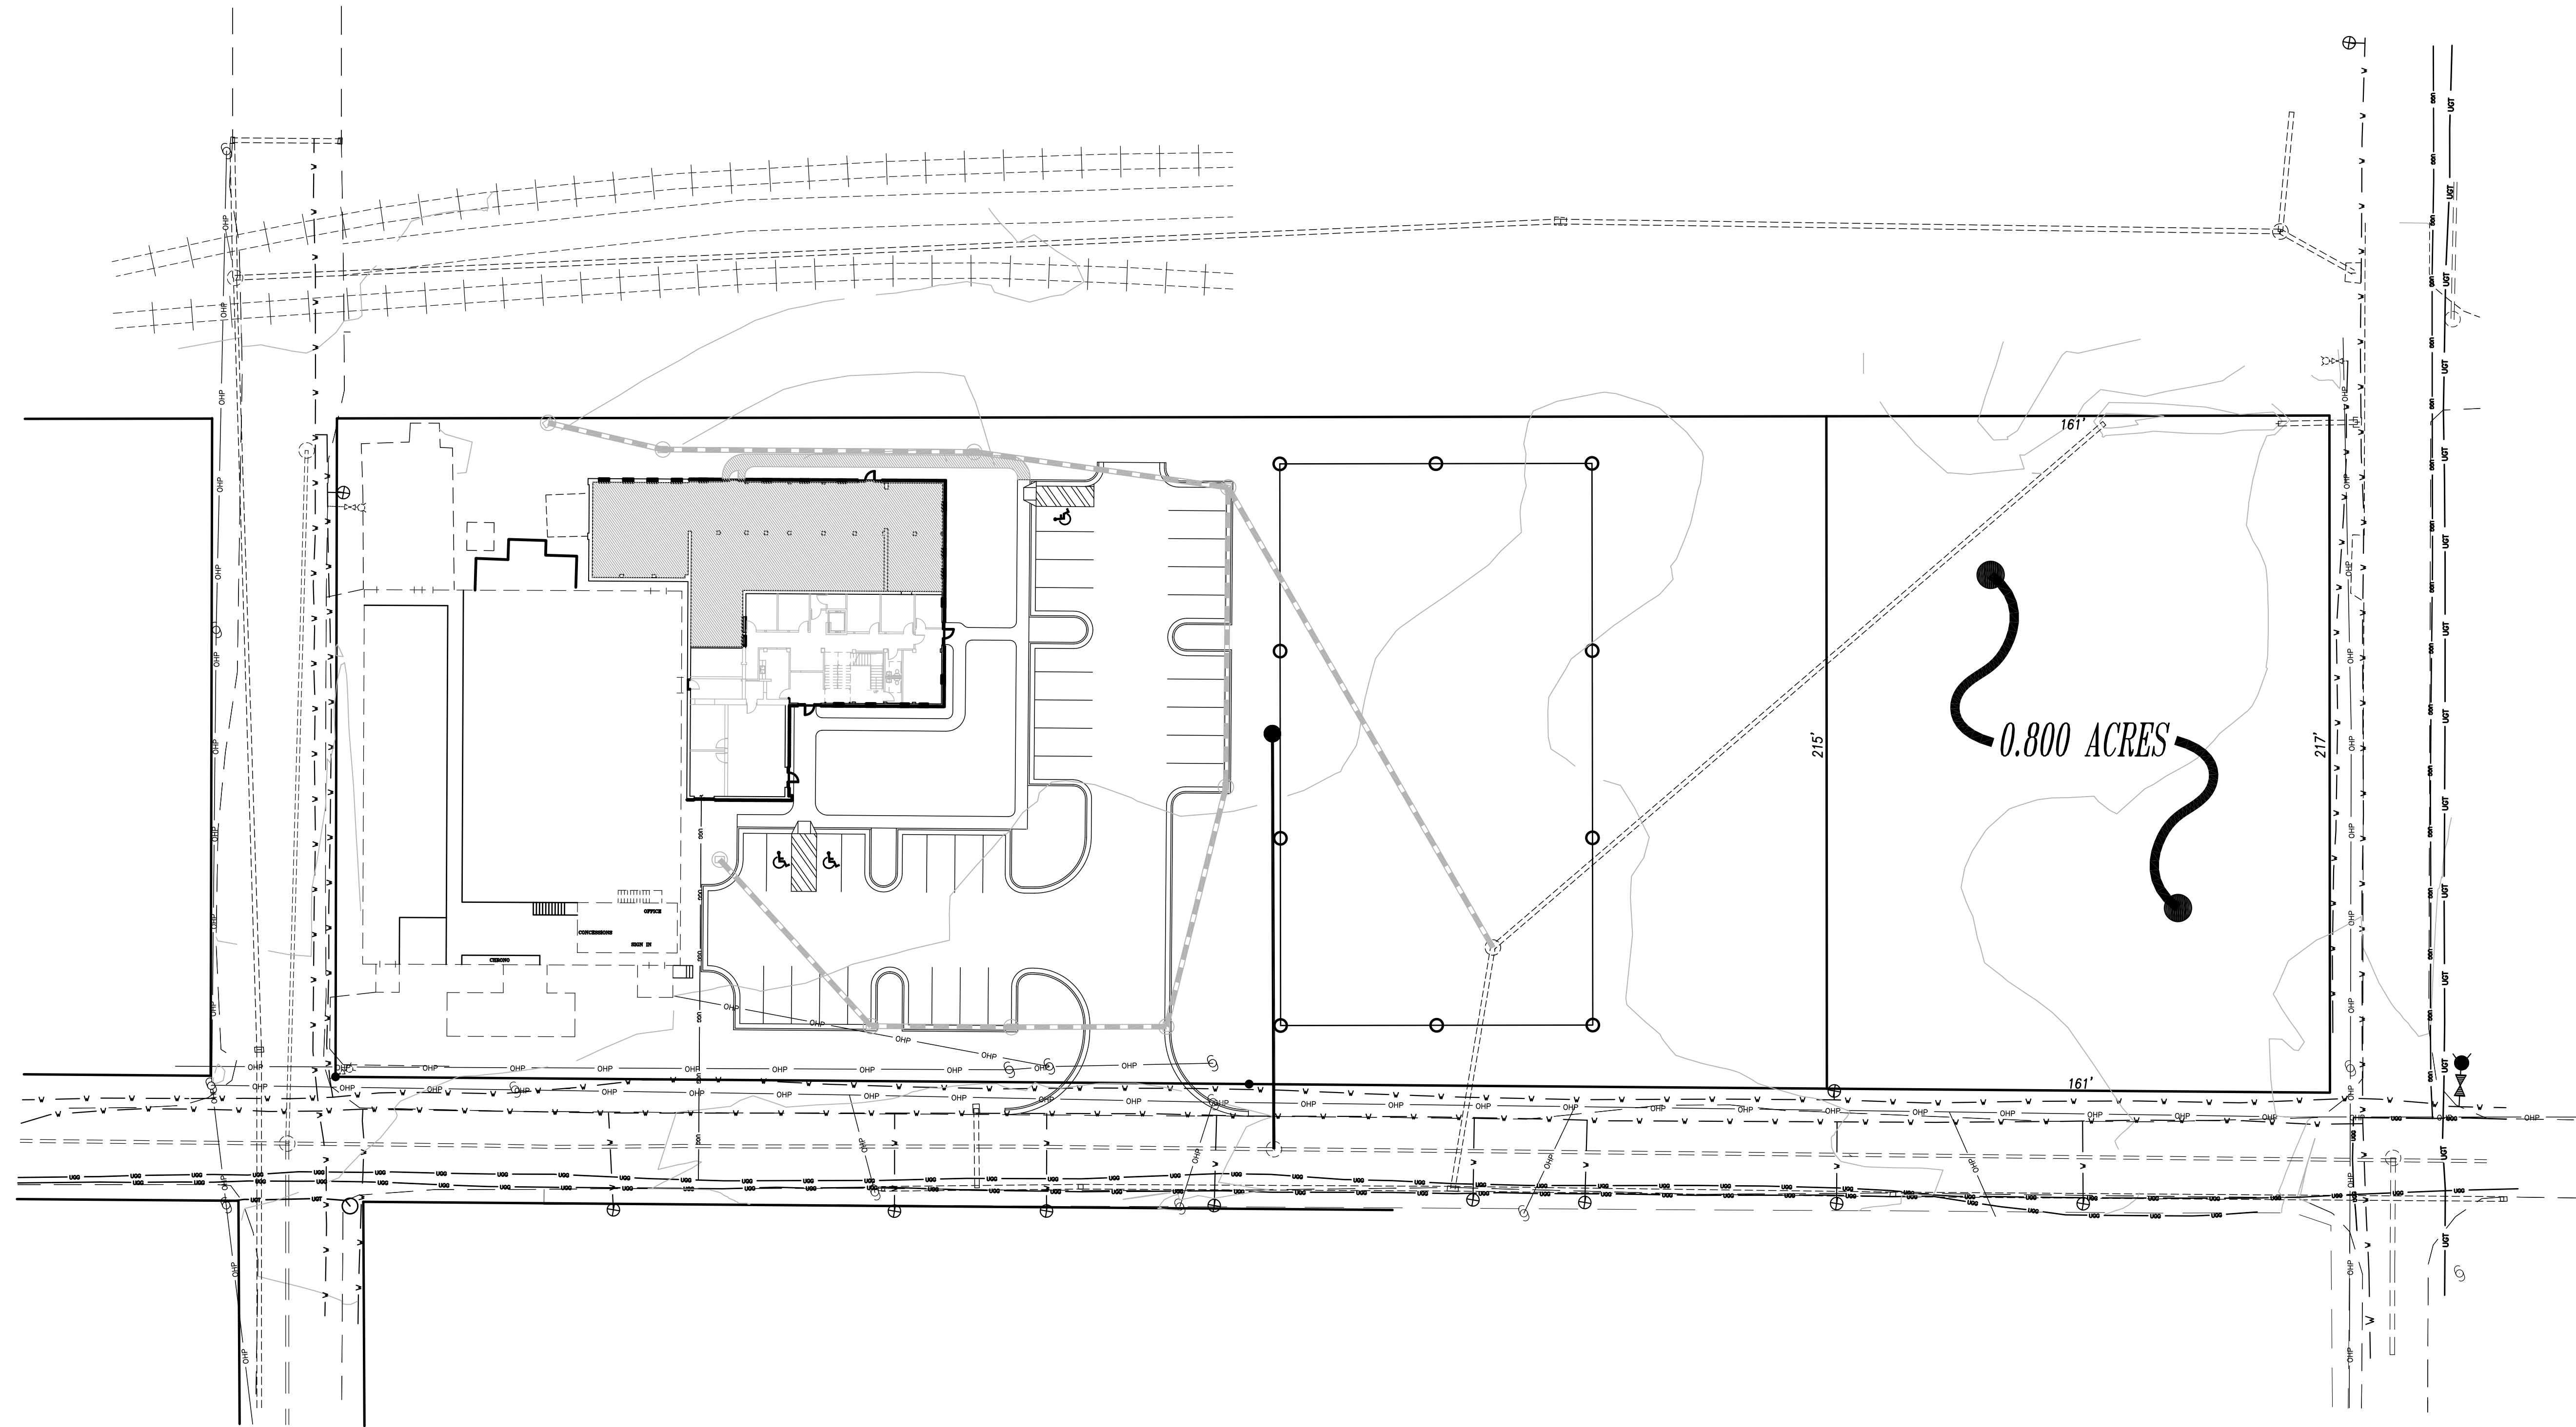
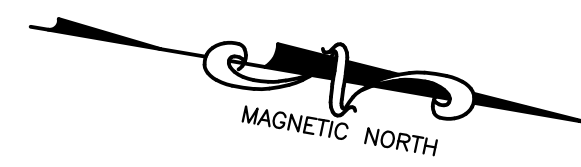


LEGEND:

- UGG- UNDERGROUND GAS LINE
- W- UNDERGROUND WATER LINE
- X- EXISTING FENCE LINE
- UGT- UNDERGROUND TELEPHONE LINE
- UGP- UNDERGROUND POWER LINE
- OHP- OVERHEAD POWER LINE
- R/W RIGHT OF WAY
- CMP CORRUGATED METAL PIPE
- RCP REINFORCED CONCRETE PIPE
- R. RADIUS
- C/L CENTERLINE
- EOP EDGE OF PAVEMENT
- LP LIGHT POLE
- HW HEADWALL
- UP UTILITY POLE
- GW- GUY WIRE
- FH FIRE HYDRANT
- MH MANHOLE

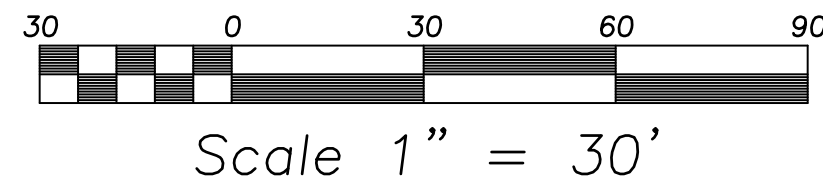

Owner / Developer
 Terramax
 3040 Bold Springs Rd.
 Monroe, GA 30655

24 Hour Contact:
 Marshall Floyd
 770-207-5855

The Cotton Gin
 Monroe, GA

These drawings remain the property of Brewer & Dudley and may not be reproduced without written permission.

Brewer and Dudley, L.L.C.

Civil Engineering
 Surveying
 Land Planning
 Construction Management

107 Davis Street
 Monroe, Georgia 30655
 Phone (770) 267-4703
 Fax (770) 267-9479

Site Plan

Job 03-015

Date 11/07/07

Sheet

1

Revision	No.	Date

NOT RELEASED FOR CONSTRUCTION